


# RURAL PURSUITS Bitumen Road

## AREA 5

\$180 per metre frontage

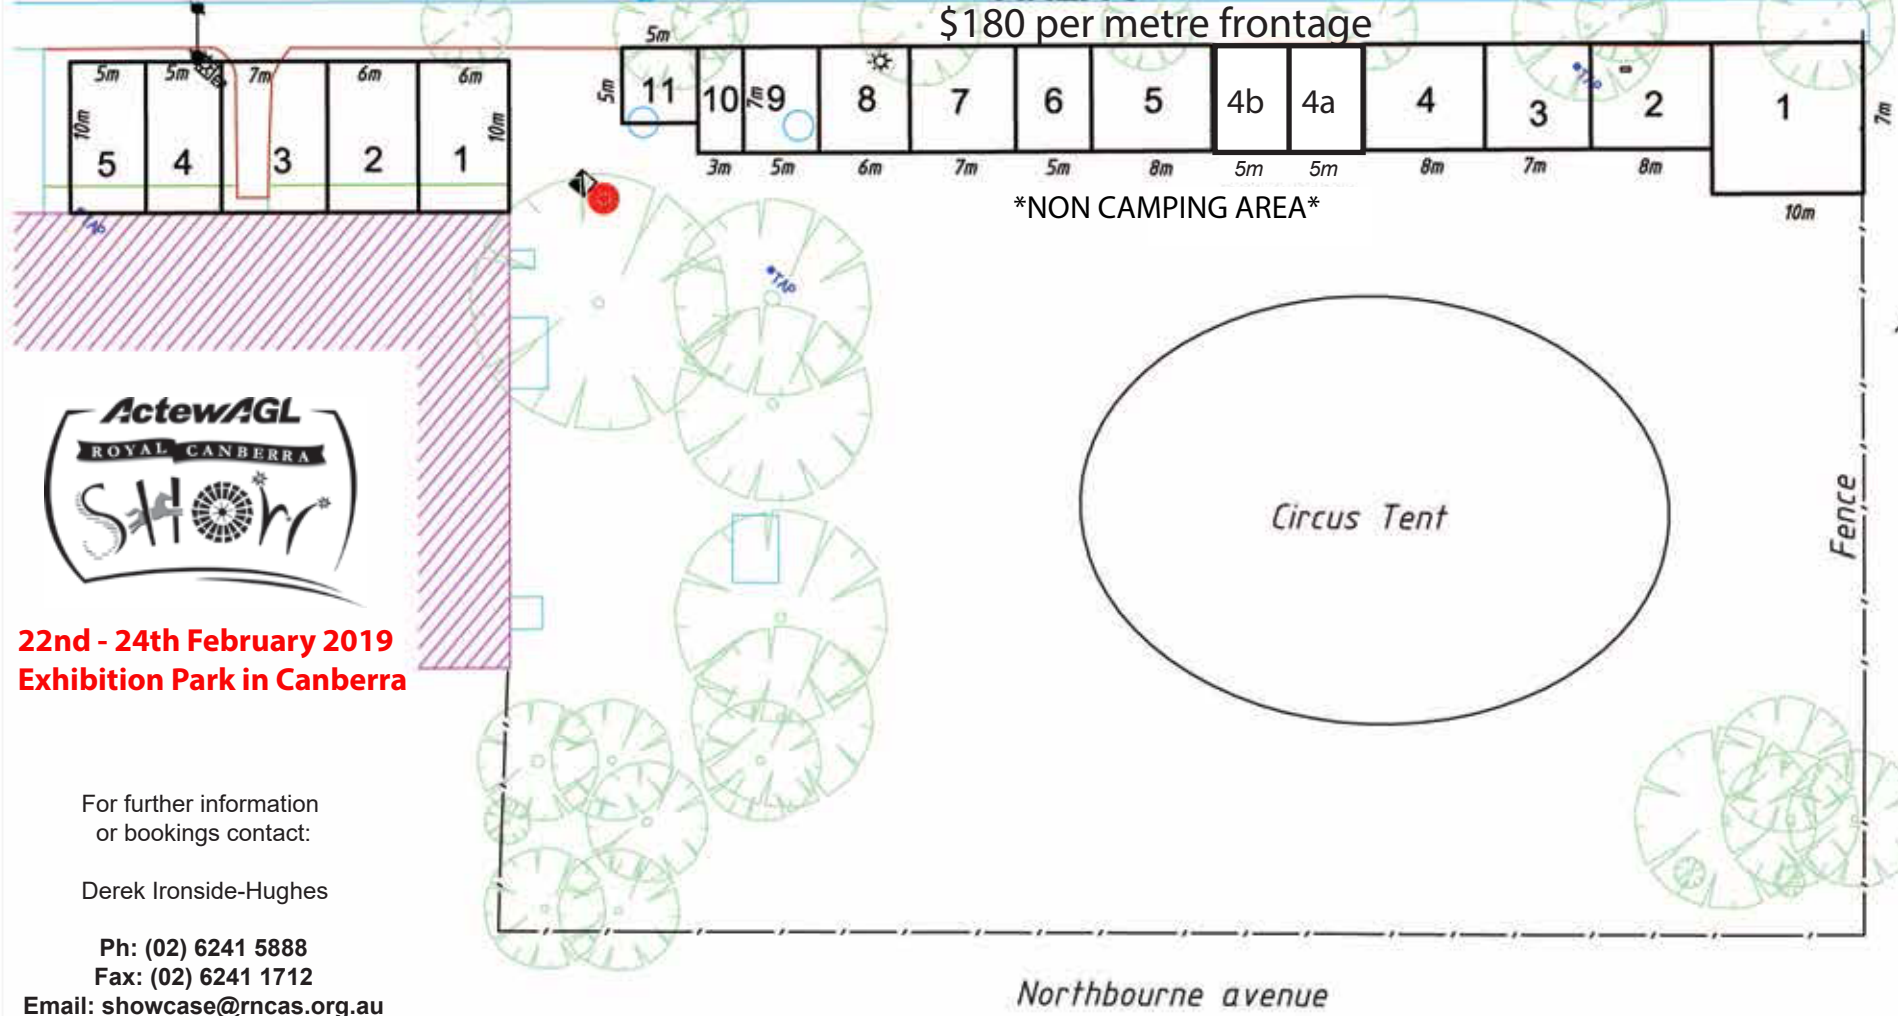

\*NON CAMPING AREA\*



**22nd - 24th February 2019**  
**Exhibition Park in Canberra**

For further information  
 or bookings contact:

Derek Ironside-Hughes

Ph: (02) 6241 5888


Fax: (02) 6241 1712

Email: [showcase@rncas.org.au](mailto:showcase@rncas.org.au)

Northbourne avenue

### EPIC EXHIBITION SITES

LEGEND			
	LIGHT POLE		TAP
	ELECTRICAL PILLAR		IRRIGATION CONTROL BOX
	BOLLARD		FIRE HYDRANT
	STOP VALVE		DRINK FOUNTAIN
	WATER METER		ELECTRICITY POLE & LIGHT
	STORMWATER MANHOLE		COMMUNICATIONS PIT
	GRATED PIT		ELECTRICITY POLE
	SIGN		SEWERAGE MANHOLE
	GAS PLAQUE		FLAGPOLE
	SEAT		GATE
	BBQ		TREE
	SPRINKLR		STOP COCK
	ELECTRICAL DISTRIBUTION BOX		ELECTRICAL POWER POINT

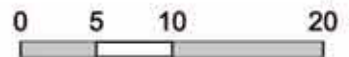

Scale 1:500



Survey & Spatial Solutions - Canberra  
 T 02 6239 3088 F 02 6239 3089