


RURAL PURSUITS Bitumen Road

AREA 5

\$175 per metre frontage

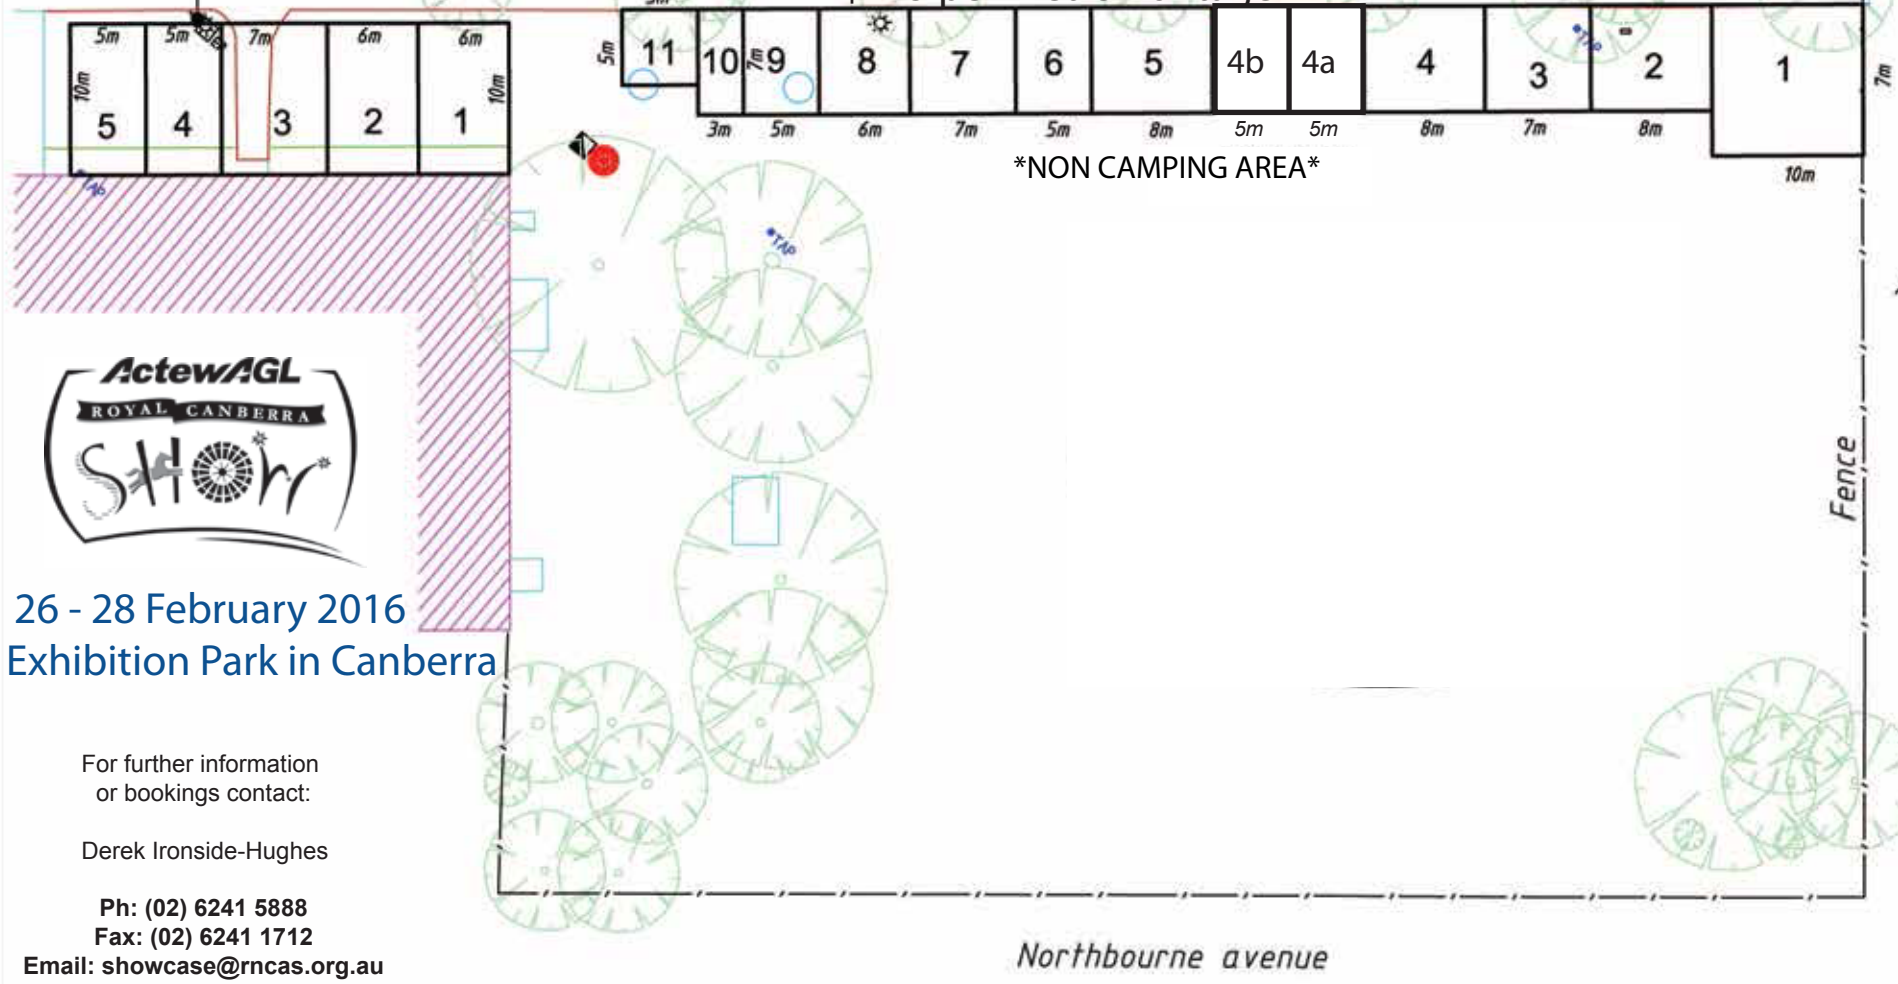

NON CAMPING AREA



26 - 28 February 2016
Exhibition Park in Canberra

For further information
or bookings contact:

Derek Ironside-Hughes


Ph: (02) 6241 5888

Fax: (02) 6241 1712

Email: showcase@rncas.org.au

EPIC EXHIBITION SITES

LEGEND	
	LIGHT POLE
	ELECTRICAL PILLAR
	BOLLARD
	STOP VALVE
	WATER METER
	STORMWATER MANHOLE
	GRATED PIT
	TAP
	IRRIGATION CONTROL BOX
	FIRE HYDRANT
	DRINK FOUNTAIN
	ELECTRICITY POLE & LIGHT
	COMMUNICATIONS PIT
	ELECTRICITY POLE
	SIGN
	SEWERAGE MANHOLE
	GAS PLAQUE
	FLAGPOLE
	SEAT
	GATE
	BBQ
	TREE
	SPRINKLER
	STOP COCK
	ELECTRICAL DISTRIBUTION BOX
	ELECTRICAL POWER POINT

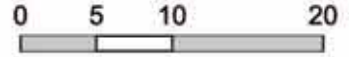

Scale 1:500



Survey & Spatial Solutions - Canberra
T 02 6239 3088 F 02 6239 3089